



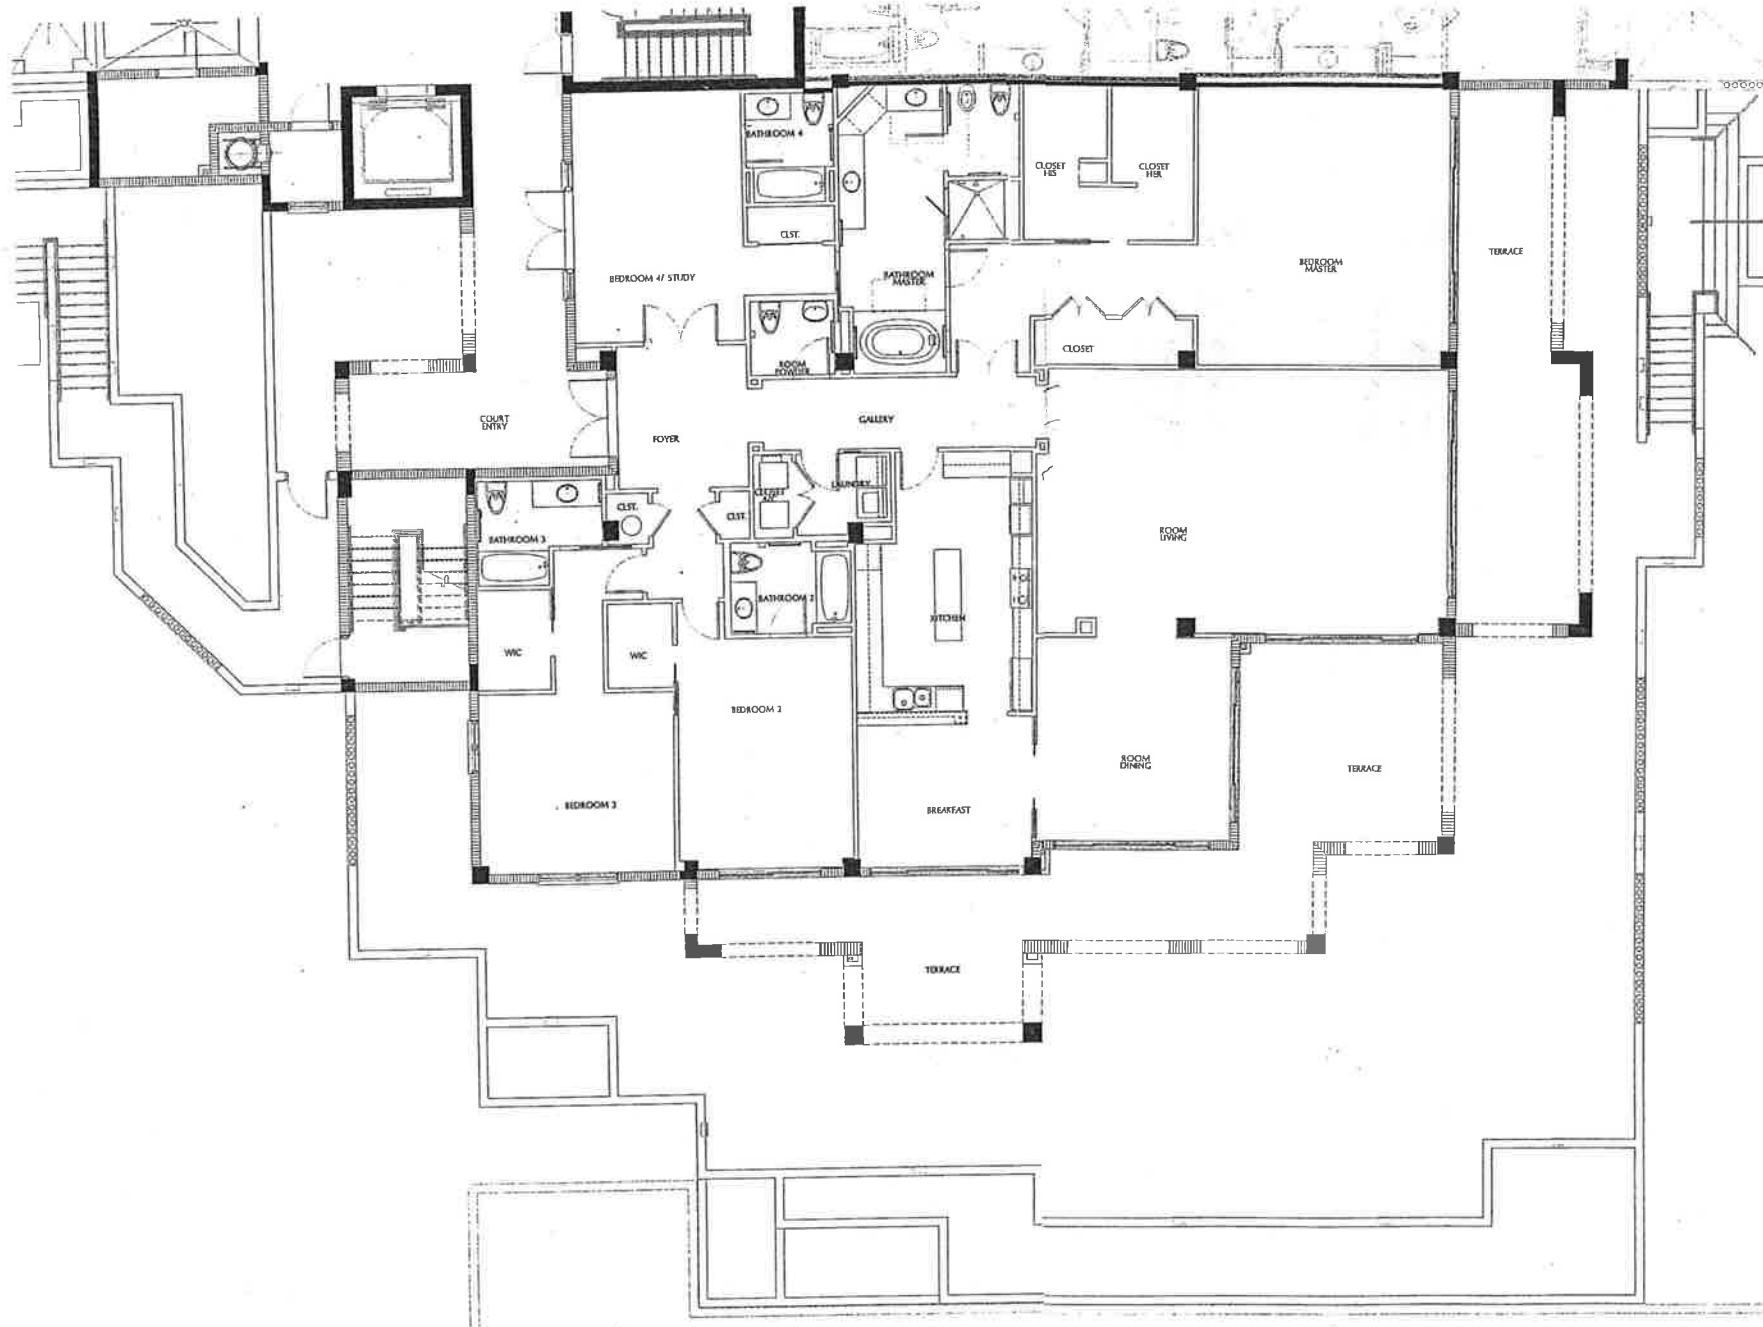

SANDY & BABCOCK
INTERNATIONAL
Architecture
Planning
A CORPORATION CORPORATION
11111 N. BAYVIEW BLVD.
SUITE 1000
DALLAS, TEXAS 75244
TEL: 214.343.1111
FAX: 214.343.1111
WWW.SANDYBABCOCK.COM

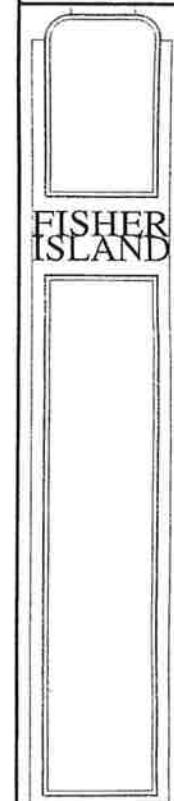

**BAYVIEW 8
UNIT E2
FLOOR PLAN
FIRST FLOOR**

DATE	JANUARY 10, 2001
PROJECT NUMBER	001
DRAWN BY	SSA/AL
SCALE	1/4" = 1'-0"
CHKD BY	KEY GABRIELSON
DATE	01-09-01
ISSUED FOR NO.	01-09-01
ISSUED FOR NAME	01-09-01
REV 2	01-09-01
REV 3	01-09-01
REV 4	01-09-01

SHEET NUMBER
A-4.5

UNIT E2 FLOOR PLAN - FIRST FLOOR
1/4" = 1'-0"

